


PLAN OF SECOND FLOOR OF AREA STATEMENT FOR 142, LAN IN  
SARANI, KOLKATA - 700 013 -

FLAT NO. 'D' AT SECOND FLOOR (FRONT PORTION)  
SUPER BUILT UP AREA: 1622 SQFT.

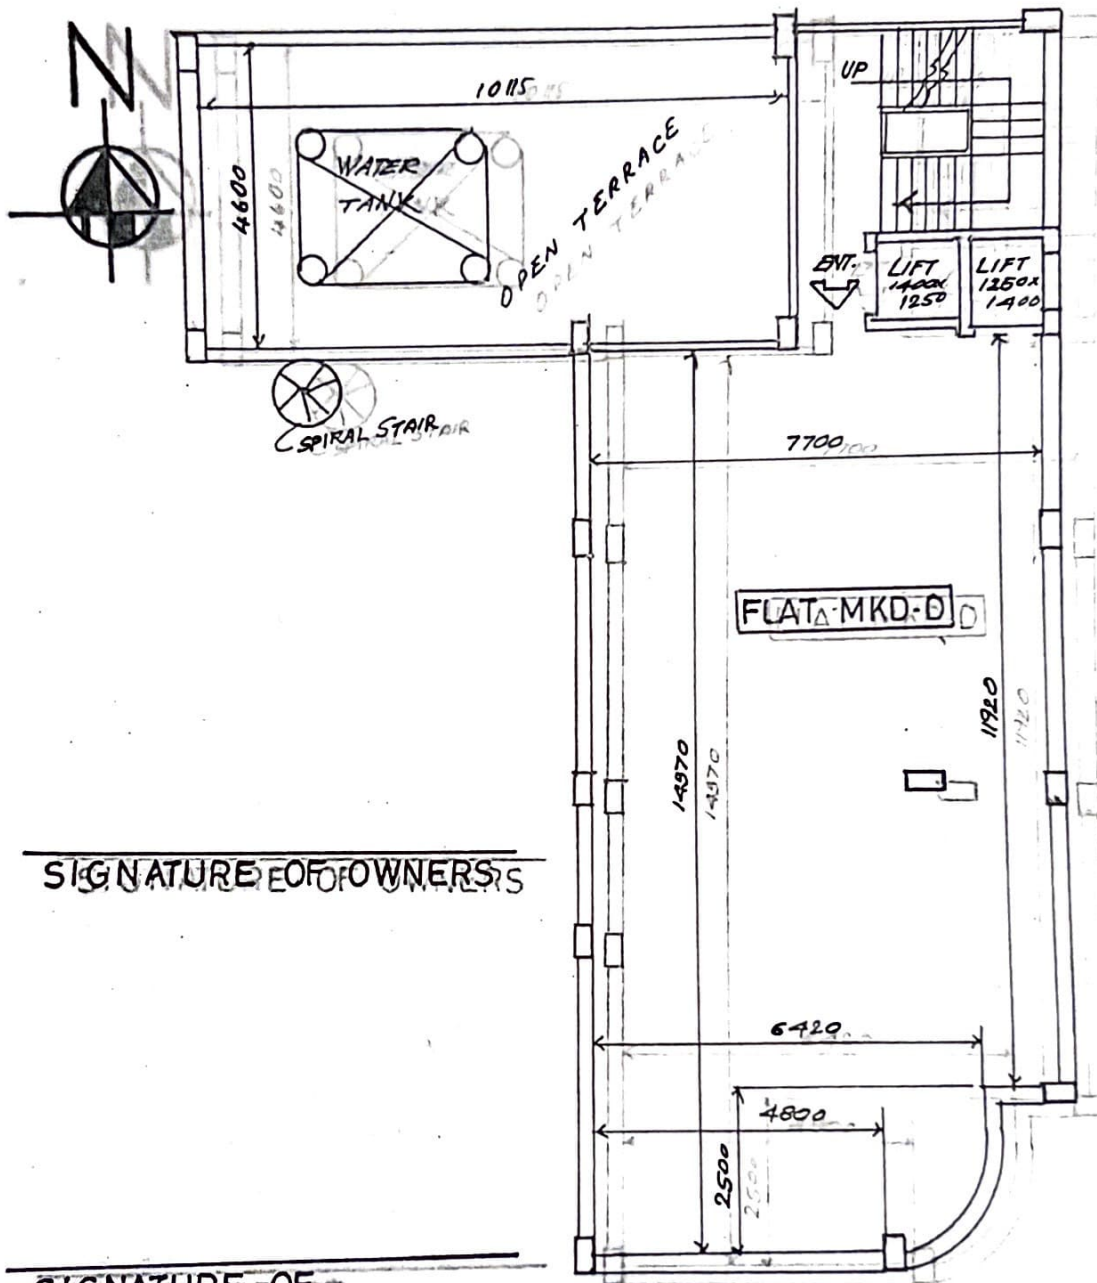

SIGNATURE OF OWNERS

SIGNATURE OF

SECOND FLOOR PLAN


SCALE : 1:100

Traced by:  
V. N. S. S.  
39, N. S. S. S. S.  
K. S. S.

BUILT UP AREA OF THIRD FLOOR: 2812 SQ. FT.

PLAN OF THIRD FLOOR OF AREA STATEMENT FOR 142, LENIN  
SARANI, KOLKATA-700013.

BUILT UP AREA OF THIRD FLOOR: 2812 SQ. FT.

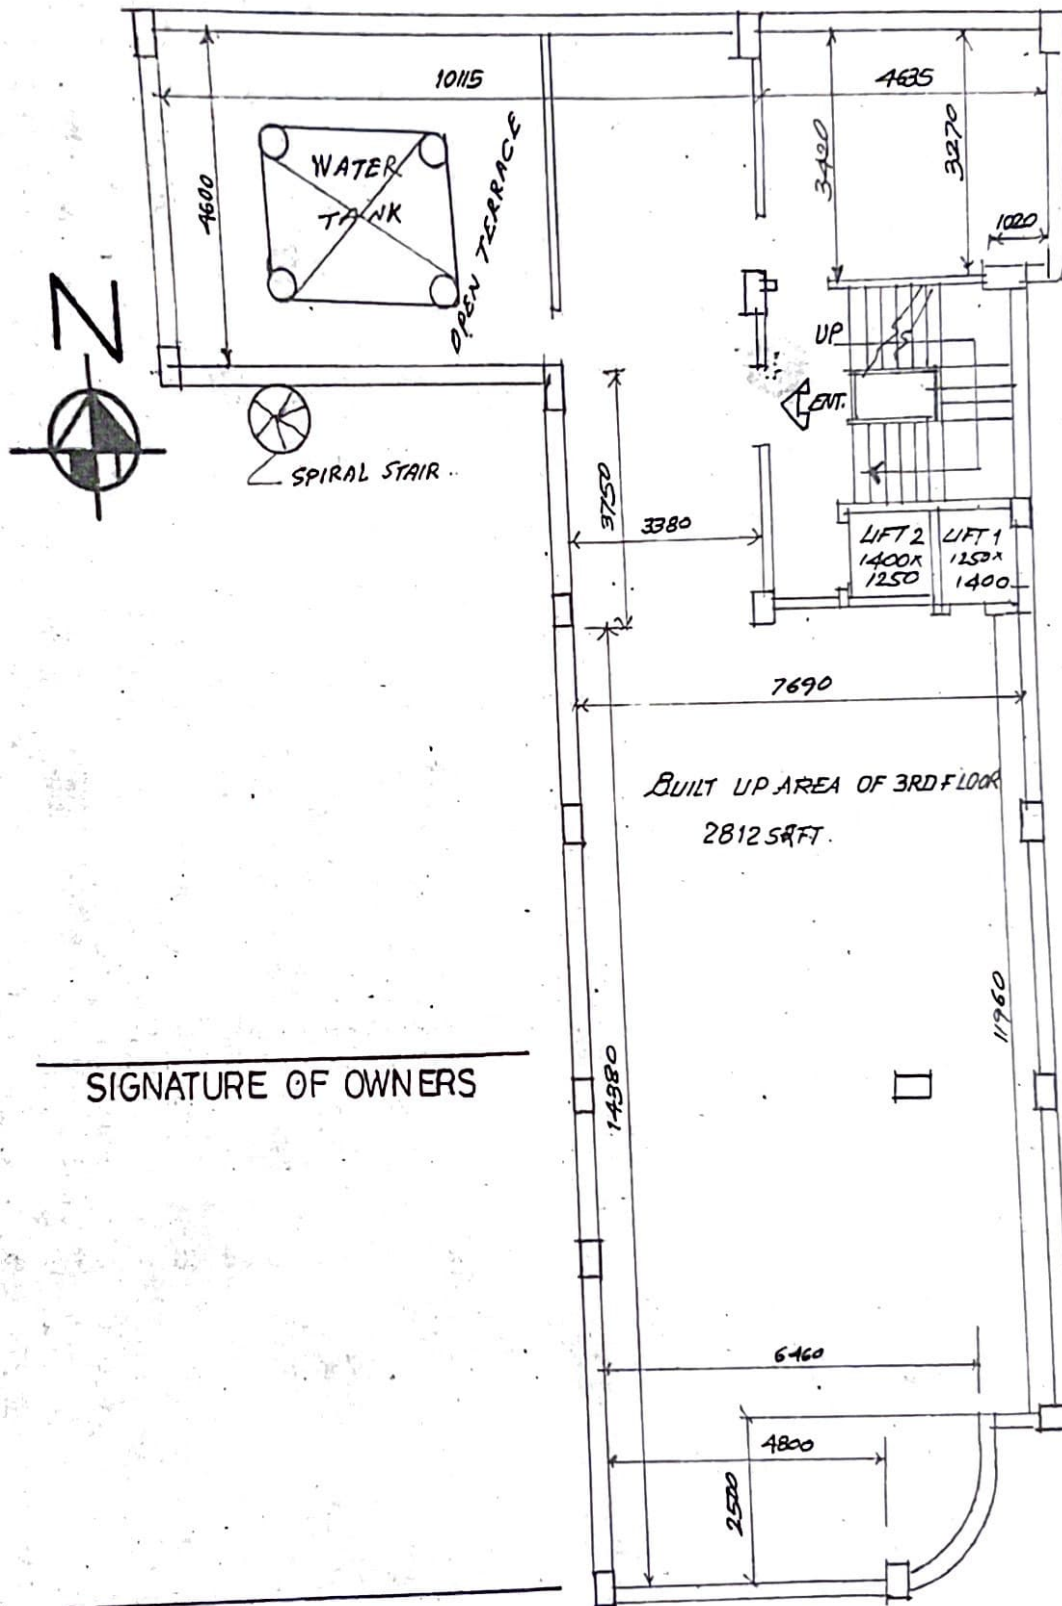

THIRD FLOOR PLAN

SCALE: 1:100

Traced by:  
S. N. Sanyal  
30.12.2011  
KOL-1.



②

①

③

ENT. FOR  
UPPER FLOOR

**SEMI UNDER GROUND  
WATER RESERVOIR  
CAPACITY - 4500 LIT.**

C A R P A R K I N G

(+)  
150 LEV.

(+)  
150 LEV.

C A R P A R K I N G

SIGNATURE OF OWNER

Pratima Bandhan

Rita Bardhan

SIGNATURE OF PURCHASER

|           |     |          |
|-----------|-----|----------|
| L E N I N | S A | R A N I. |
|-----------|-----|----------|

GROUND FLOOR PLAN

Scale - 1 : 100 ( AREA = 223.084 SQ.M. )

PLAYED CORNER  
PORTION GIFTED  
TO K.M.C.